


INDEX

SHEET #	SHEET NAME
1	COVER SHEET AND VICINITY MAP
2	INDEX TO DRAWINGS
3	ER-1 PACIFIC COAST HIGHWAY TO STONEHILL DRIVE BRIDGE
4	ER-2 MAINTENANCE SITE UPSTREAM OF I-5
5	ER-3 UPSTREAM OF LA NOVIA BRIDGE
6	ER-4 DOWNSTREAM OF ANTONIO PARKWAY
7	ER-5 UPSTREAM OF SAN ANTONIO PARKWAY
8	ER-6 (A) AT QUARRY SITE
9	ER-6 (B) AT QUARRY SITE
10	ER-7 GALLIVAN DETENTION BASIN
11	ER-8 AT GOLF COURSE
12	ER-9 AT THE I-5 CROSSING
13	ER-10 EAST OF LAKES
14	ER-11 CONFLUENCE
15	TYPICAL CROSS SECTIONS

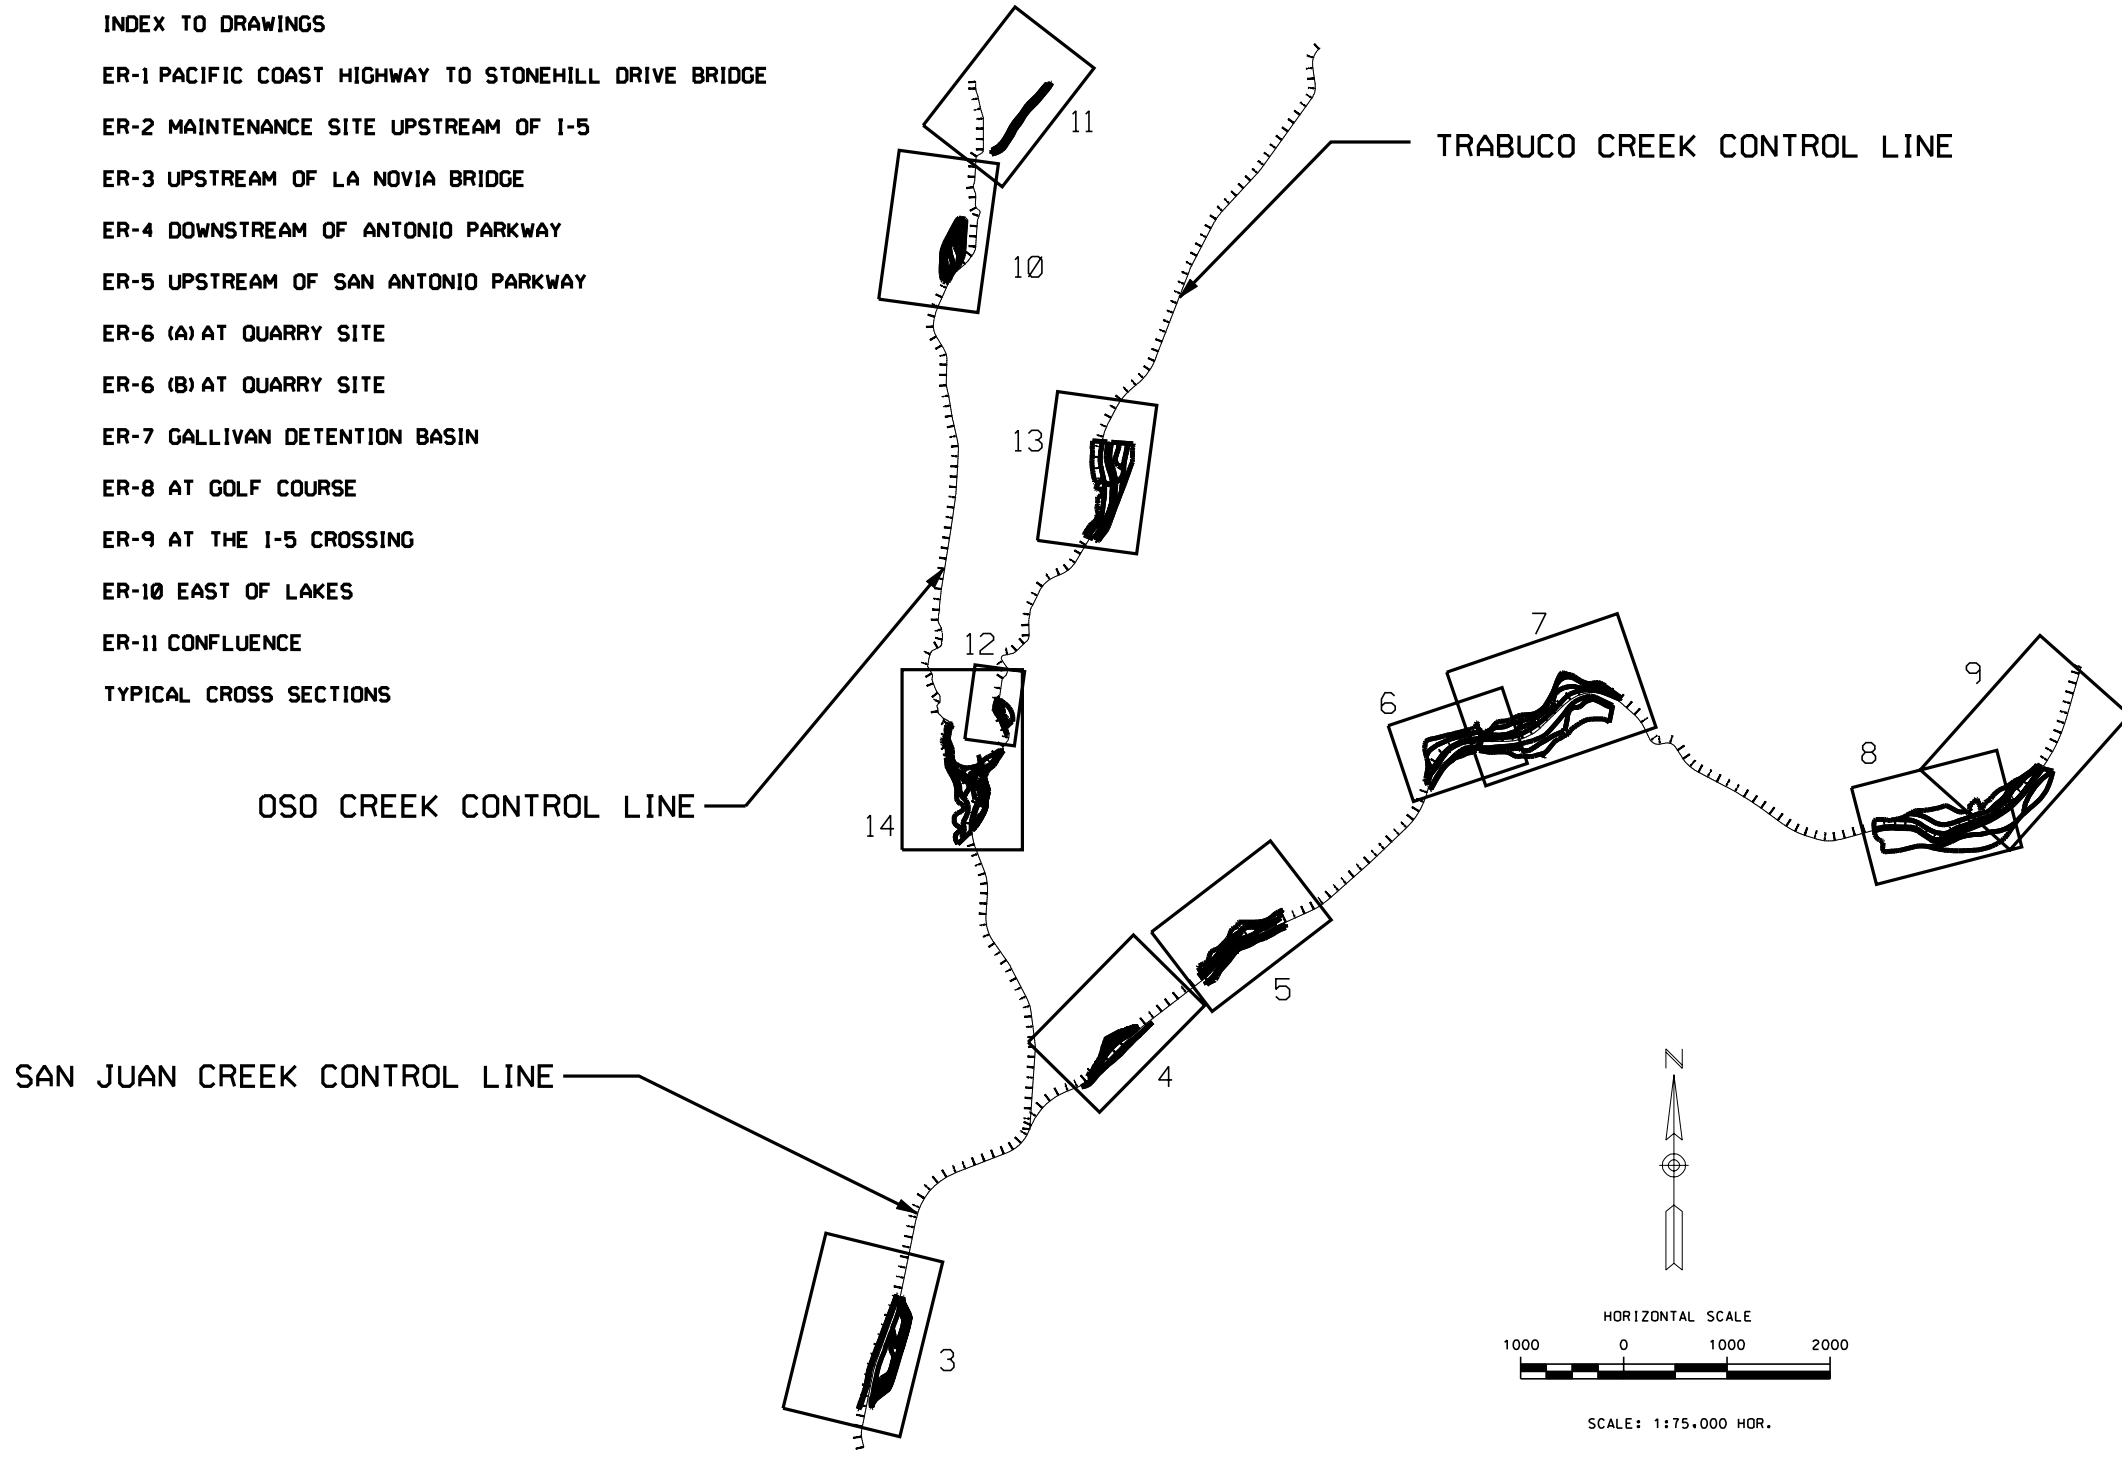

SYMBOL	DESCRIPTION	DATE	APPROVAL

SAN JUAN CREEK WATERSHED
 ORANGE COUNTY, CALIFORNIA
SAN JUAN CREEK WATERSHED MANAGEMENT STUDY
 INDEX TO DRAWINGS
 ER - ENVIRONMENTAL RESTORATION

DESIGNED BY: [REDACTED]
 DRAWN BY: [REDACTED]
 CHECKED BY: [REDACTED]
U.S. ARMY ENGINEER DISTRICT
LOS ANGELES
CORPS OF ENGINEERS
 SUBMITTED BY: AS REQUIRED BY E.A. 110-1(B)(2)
TETRA TECH, INC.
 10000 WILSON AVENUE, SUITE 100
 JOLIET, CA 95621
 (916) 962-1000
 FAX: (916) 962-1001
 WWW.TETRA-TECH.COM
 CADD FILE NAME: [REDACTED].dgn
 SPEC. NO. DACW03-82-0018
 CHIEF DESIGN BRANCH: [REDACTED]
 DISTRICT FILE NO. [REDACTED]