


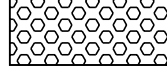

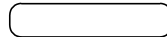
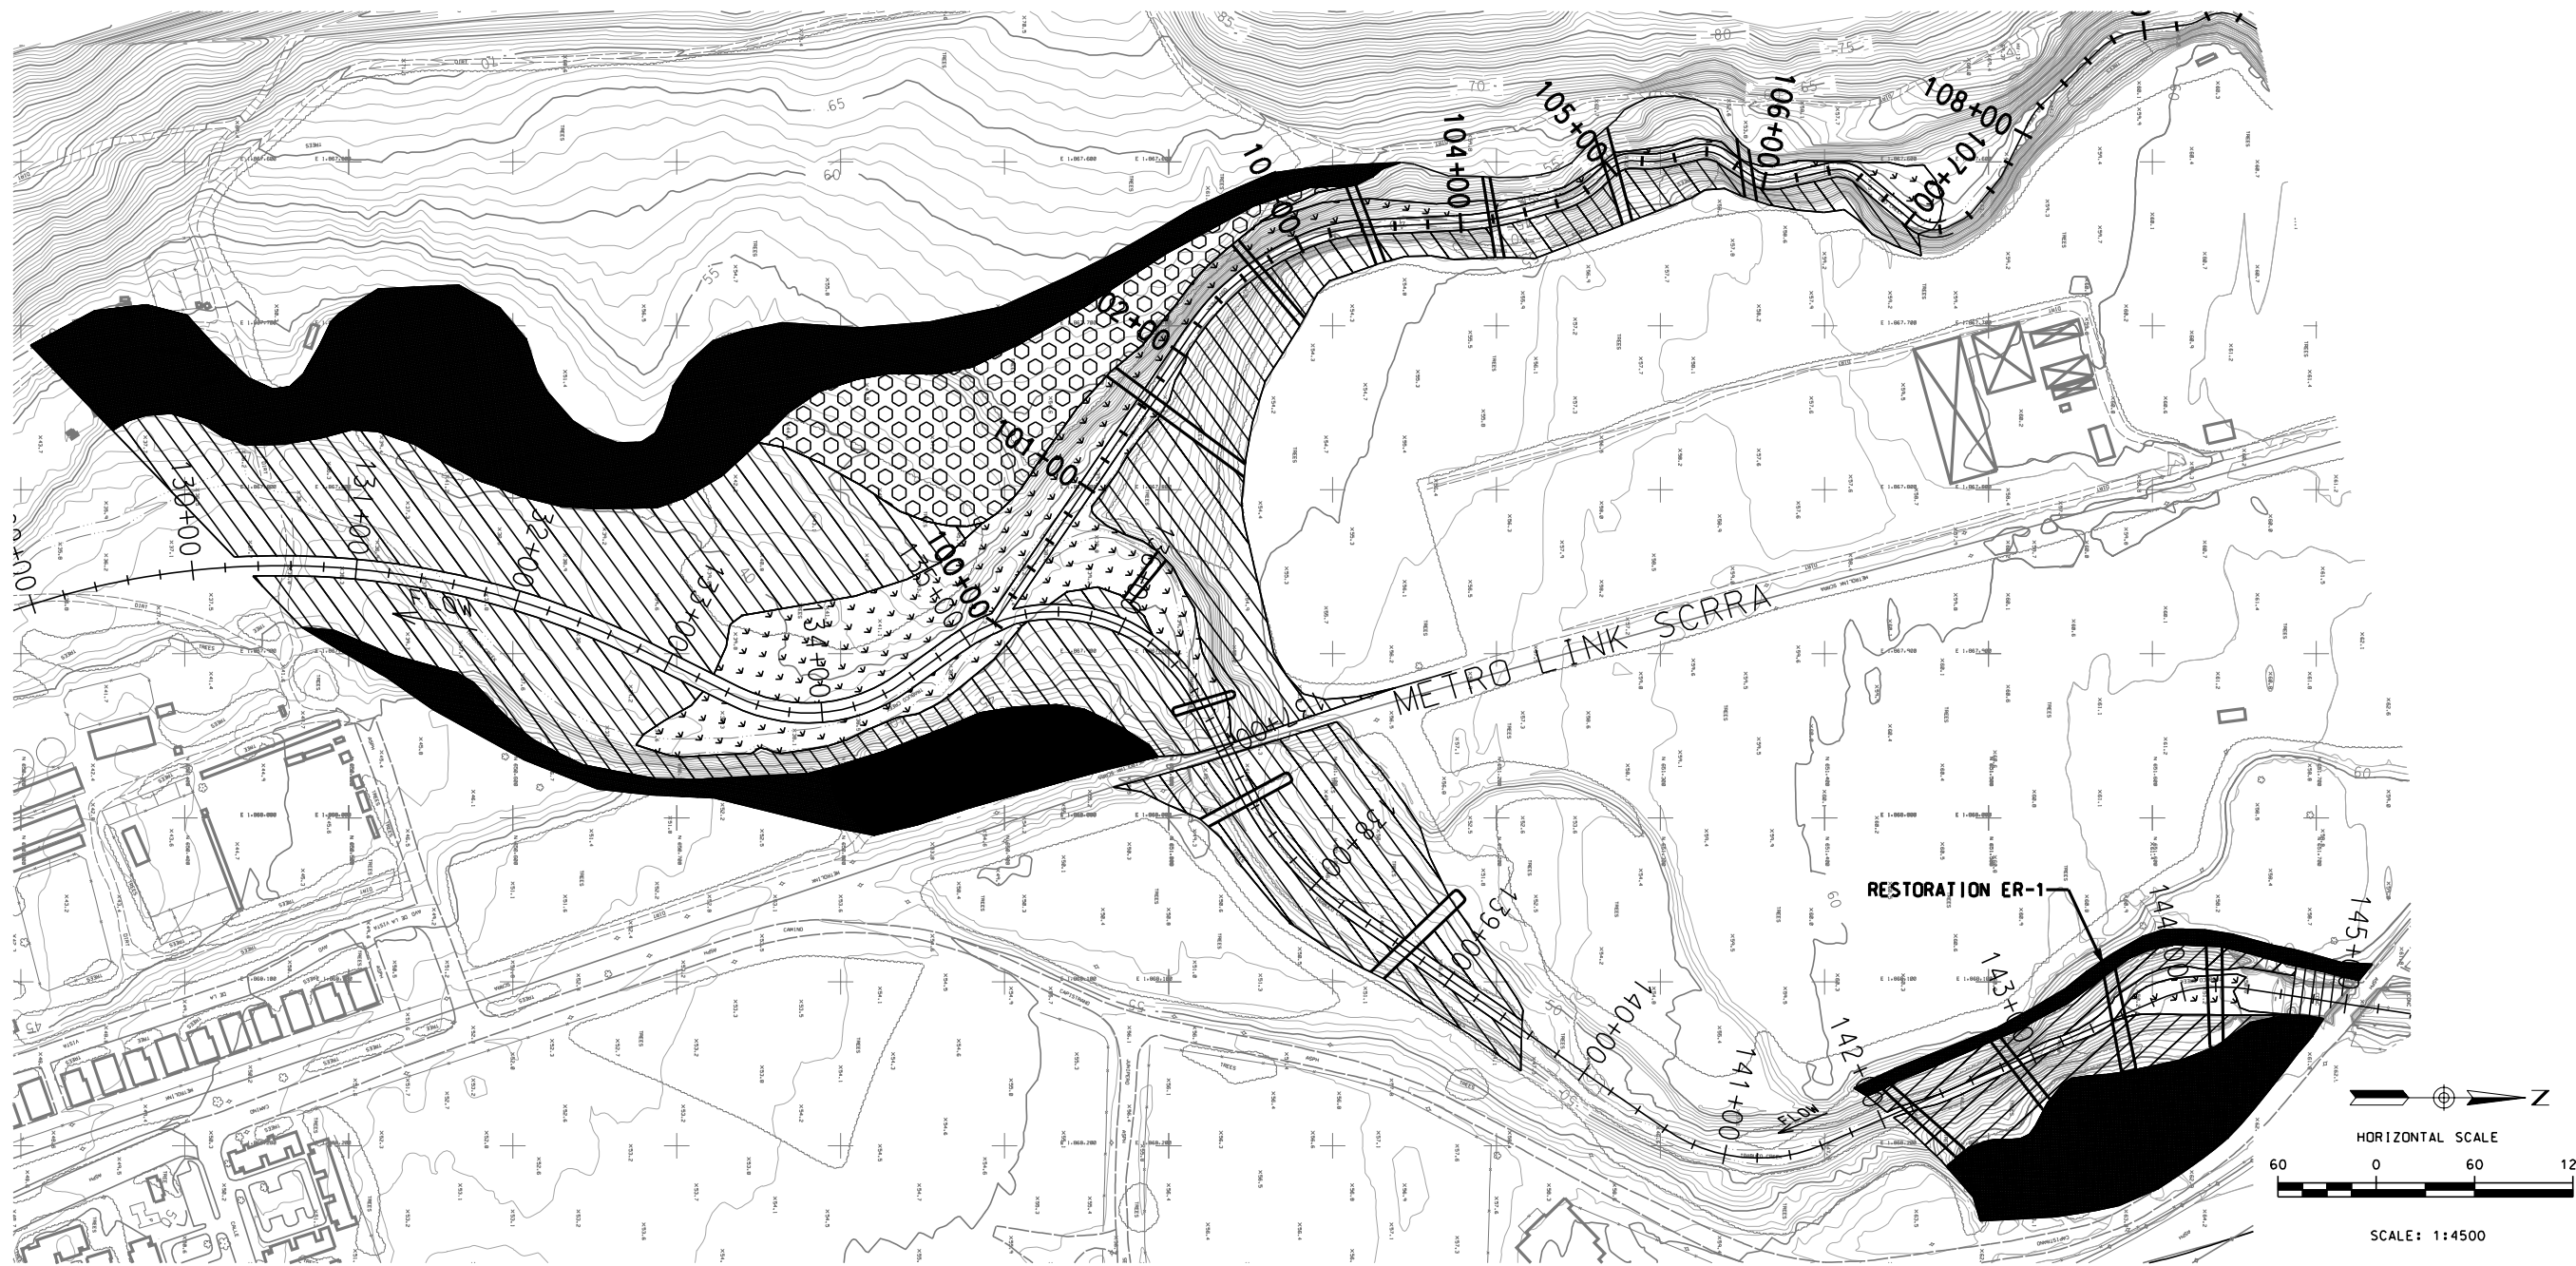
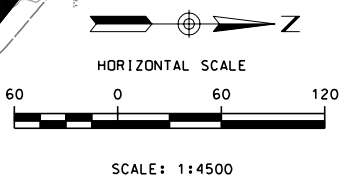


LEGEND

-  WETLANDS
-  RIPARIAN PLANTINGS
-  UPLAND PLANTINGS
-  EXISTING RIPARIAN
-  CONCRETE BIB
-  WEIRS



PLAN



SAN JUAN CREEK WATERSHED
 ORANGE COUNTY, CALIFORNIA
SAN JUAN CREEK WATERSHED MANAGEMENT STUDY
 ER-11 CONFLUENCE

TETRA TECH, INC.
 11000 WILSON AVENUE, SUITE 100
 LOS ANGELES, CALIFORNIA 90024
 U.S. ARMY ENGINEER DISTRICT
 LOS ANGELES
 CORPS OF ENGINEERS
 DISTRICT FILE NO. 887/888
 CAD FILE NAME: 14000-ER-11X
 DESIGNED BY: 8888
 DRAWN BY: 8888
 CHECKED BY: 8888

SYMBOL	DESCRIPTIONS	DATE	APPROVAL